




PENSIUNE BUSTENI
Camera 4-Baie
Masca lavoar-Consola

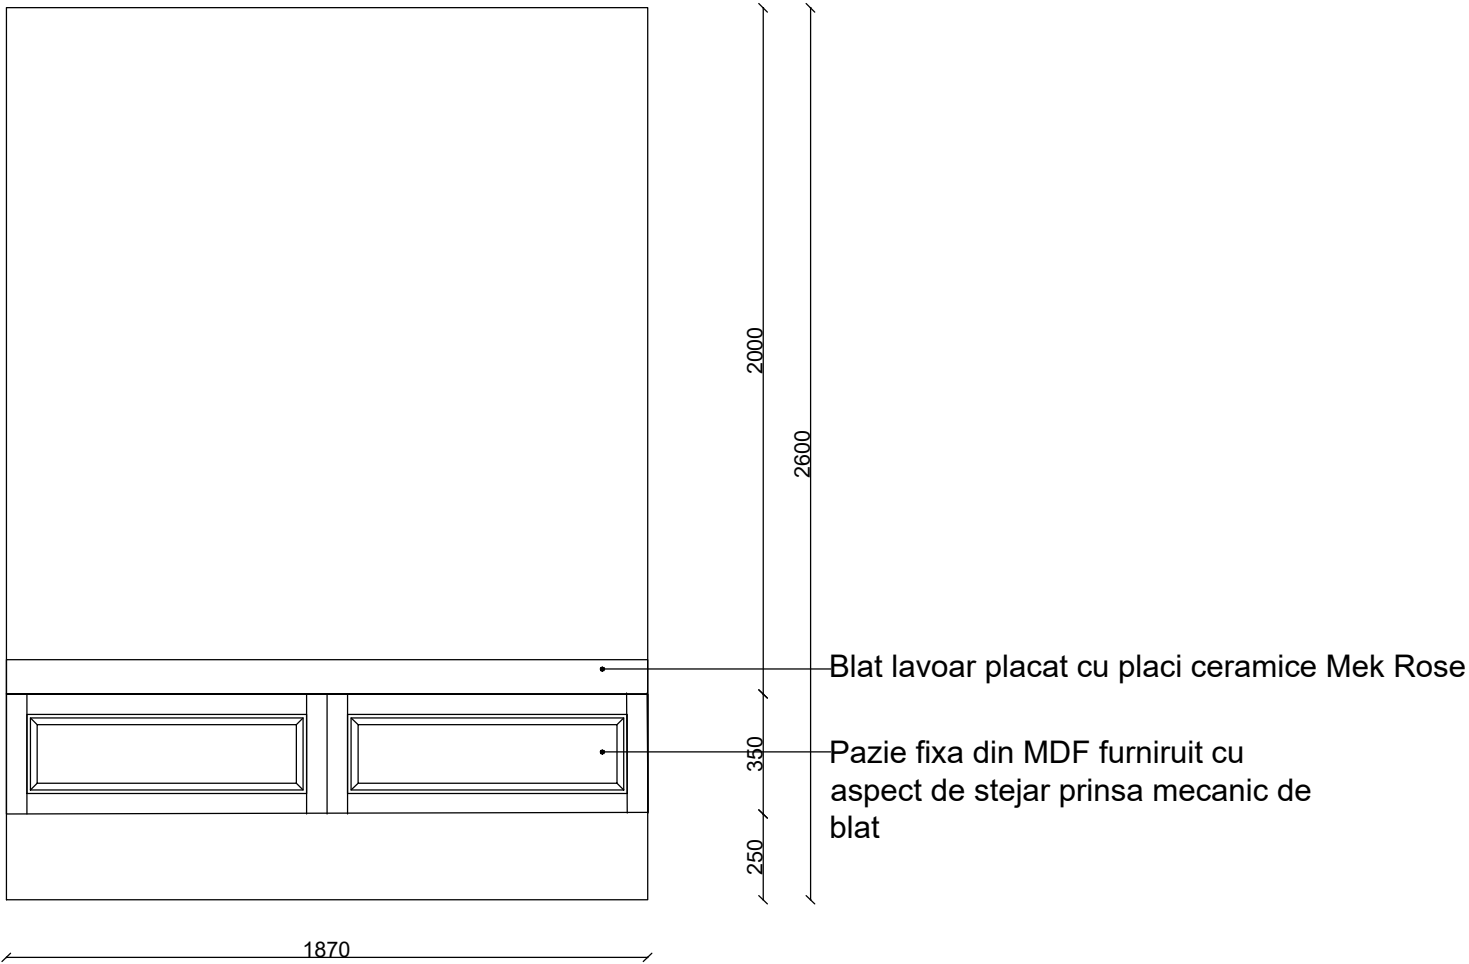

Vedere frontala

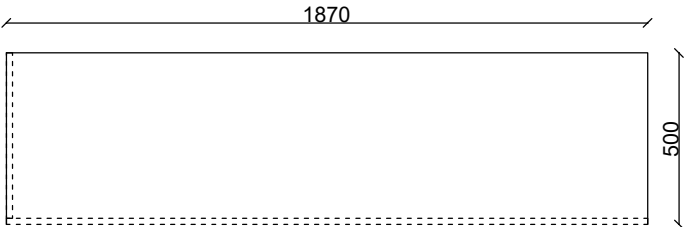

Plan

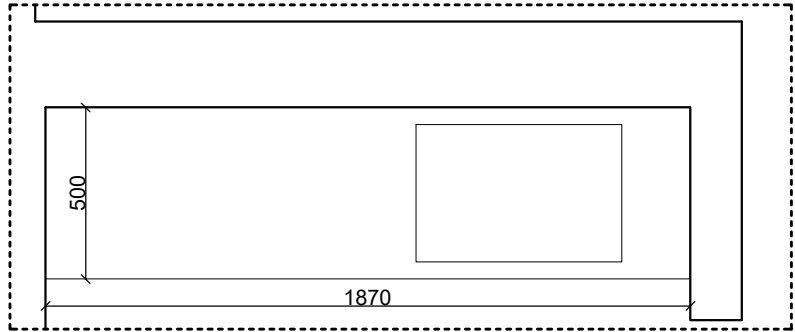

Plan amenajare