


PENSIUNE BUSTENI


ETAJ 1-Apartament 2-Hol

Dulap haine

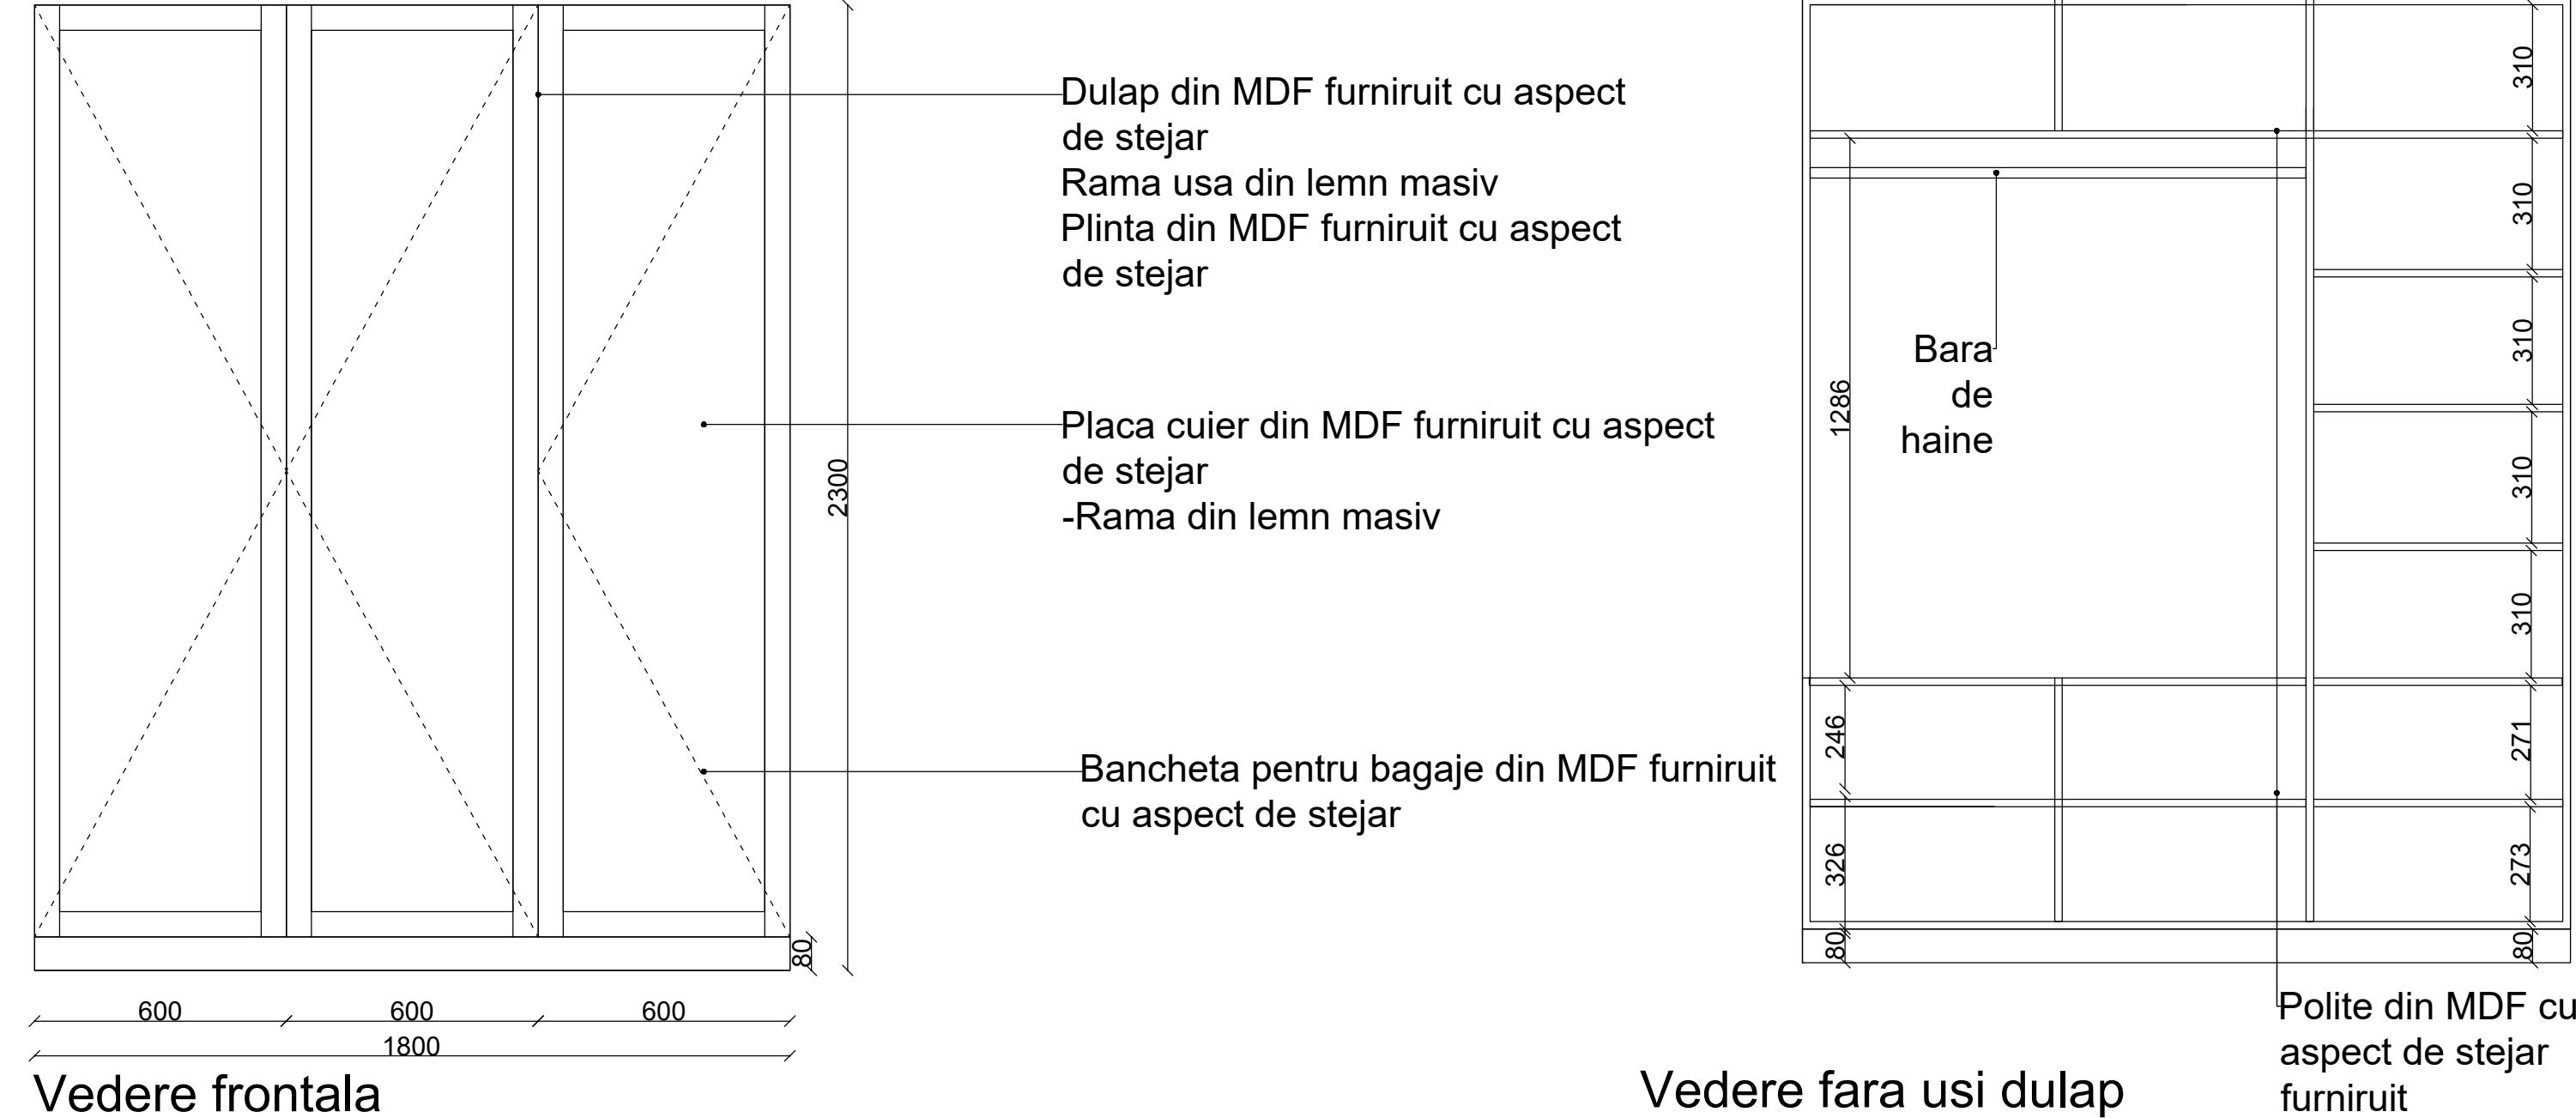

Vedere frontala

Vedere fara usi dulap

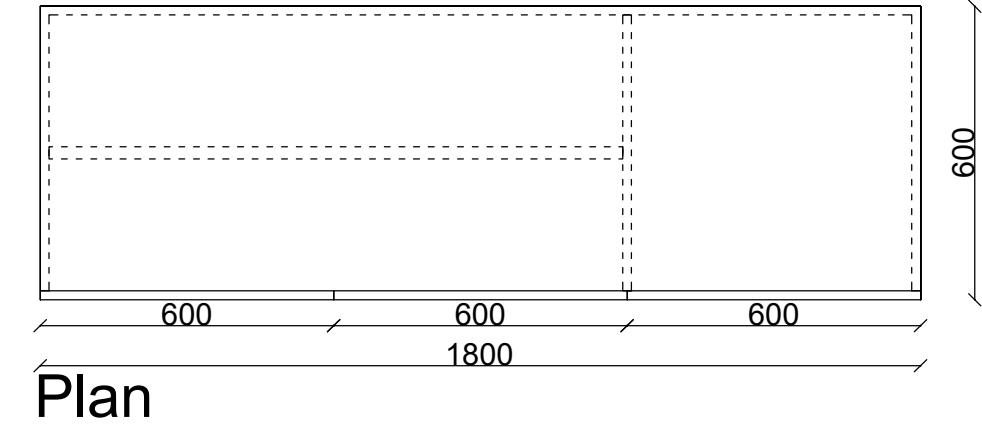

Plan