


PENSIUNE BUSTENI
PARTER-Camera 3-Zona de zi
Dulap haine

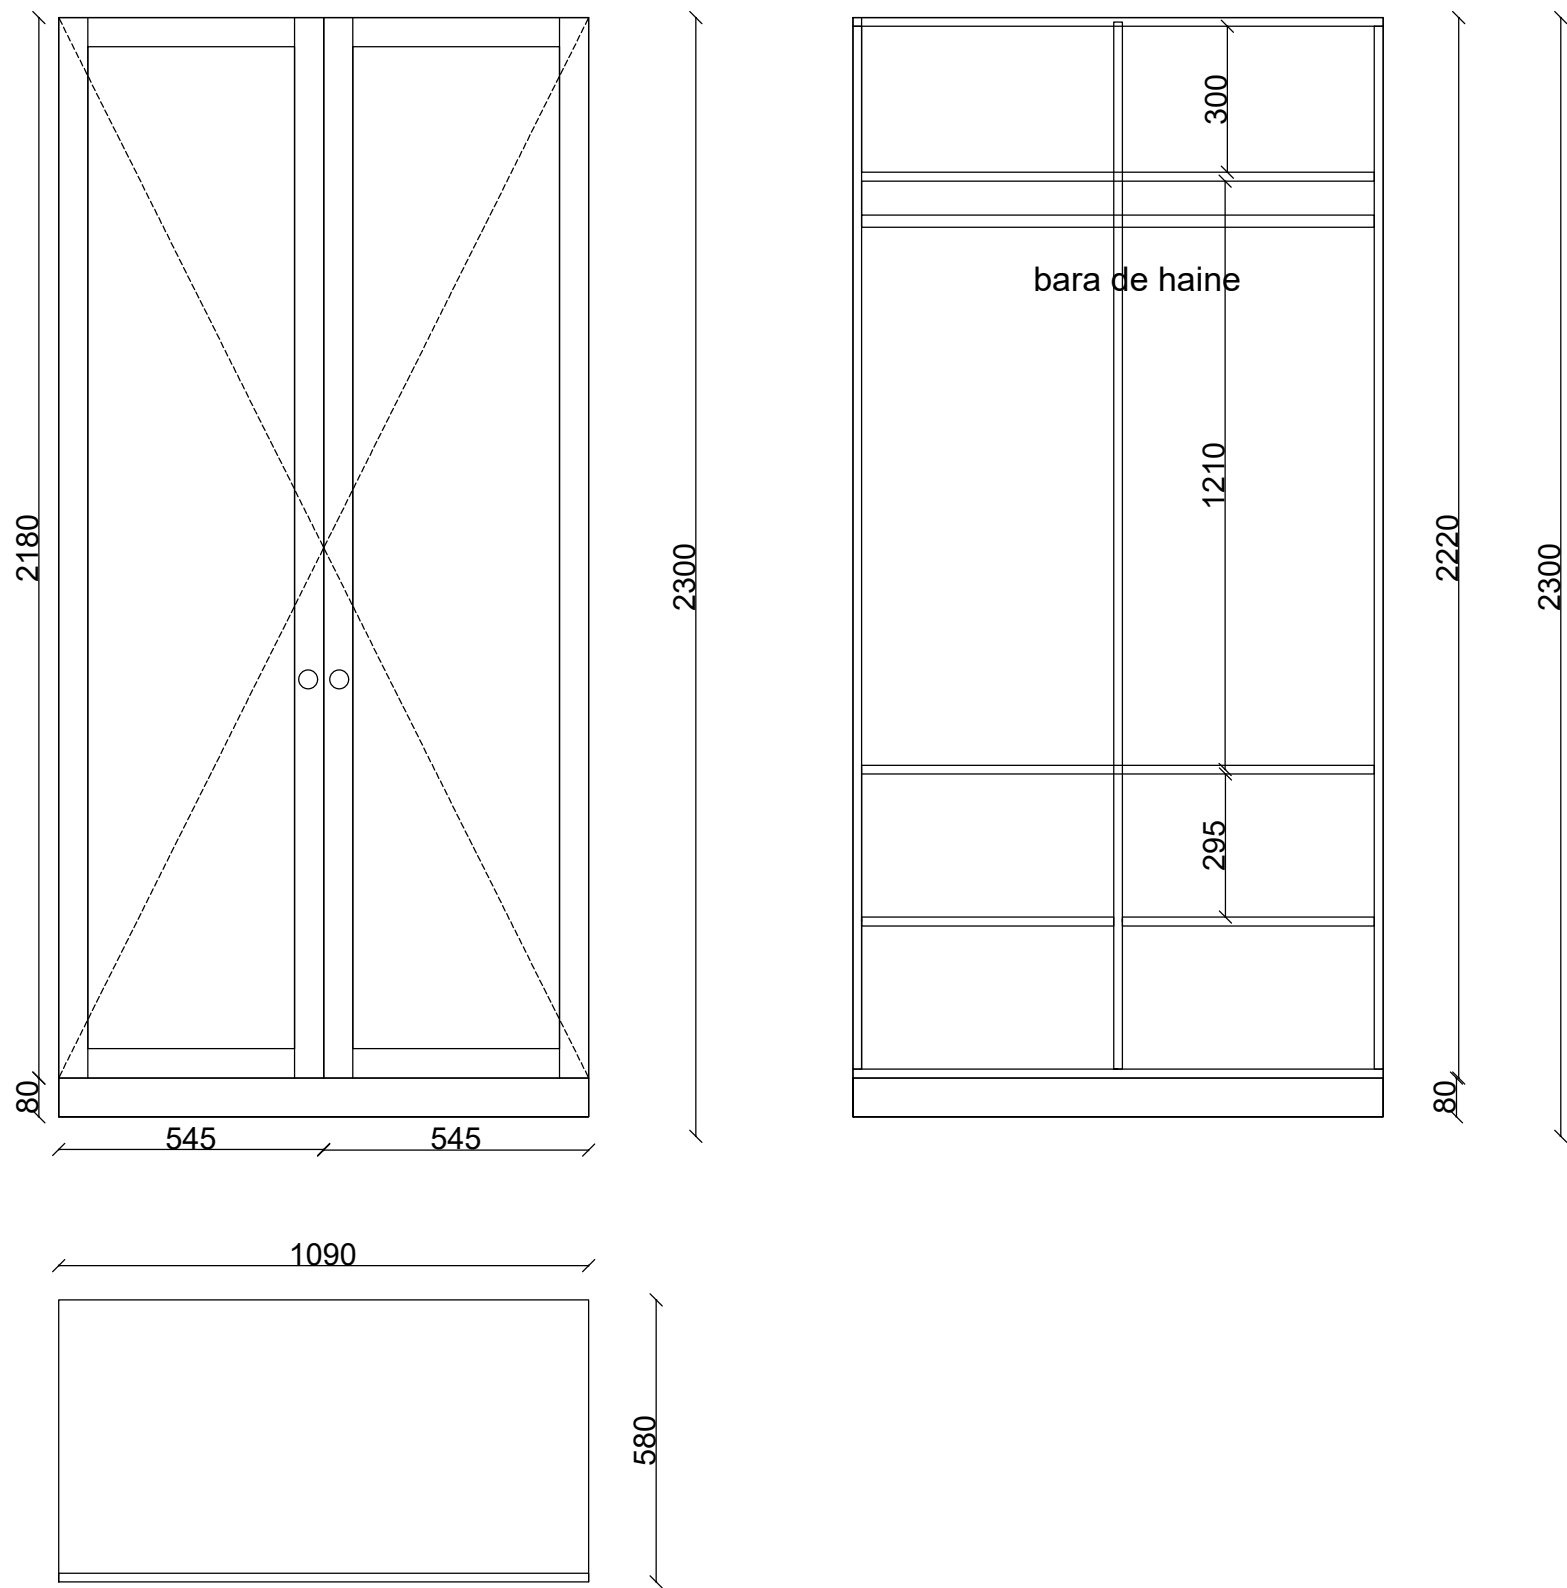

Plan