

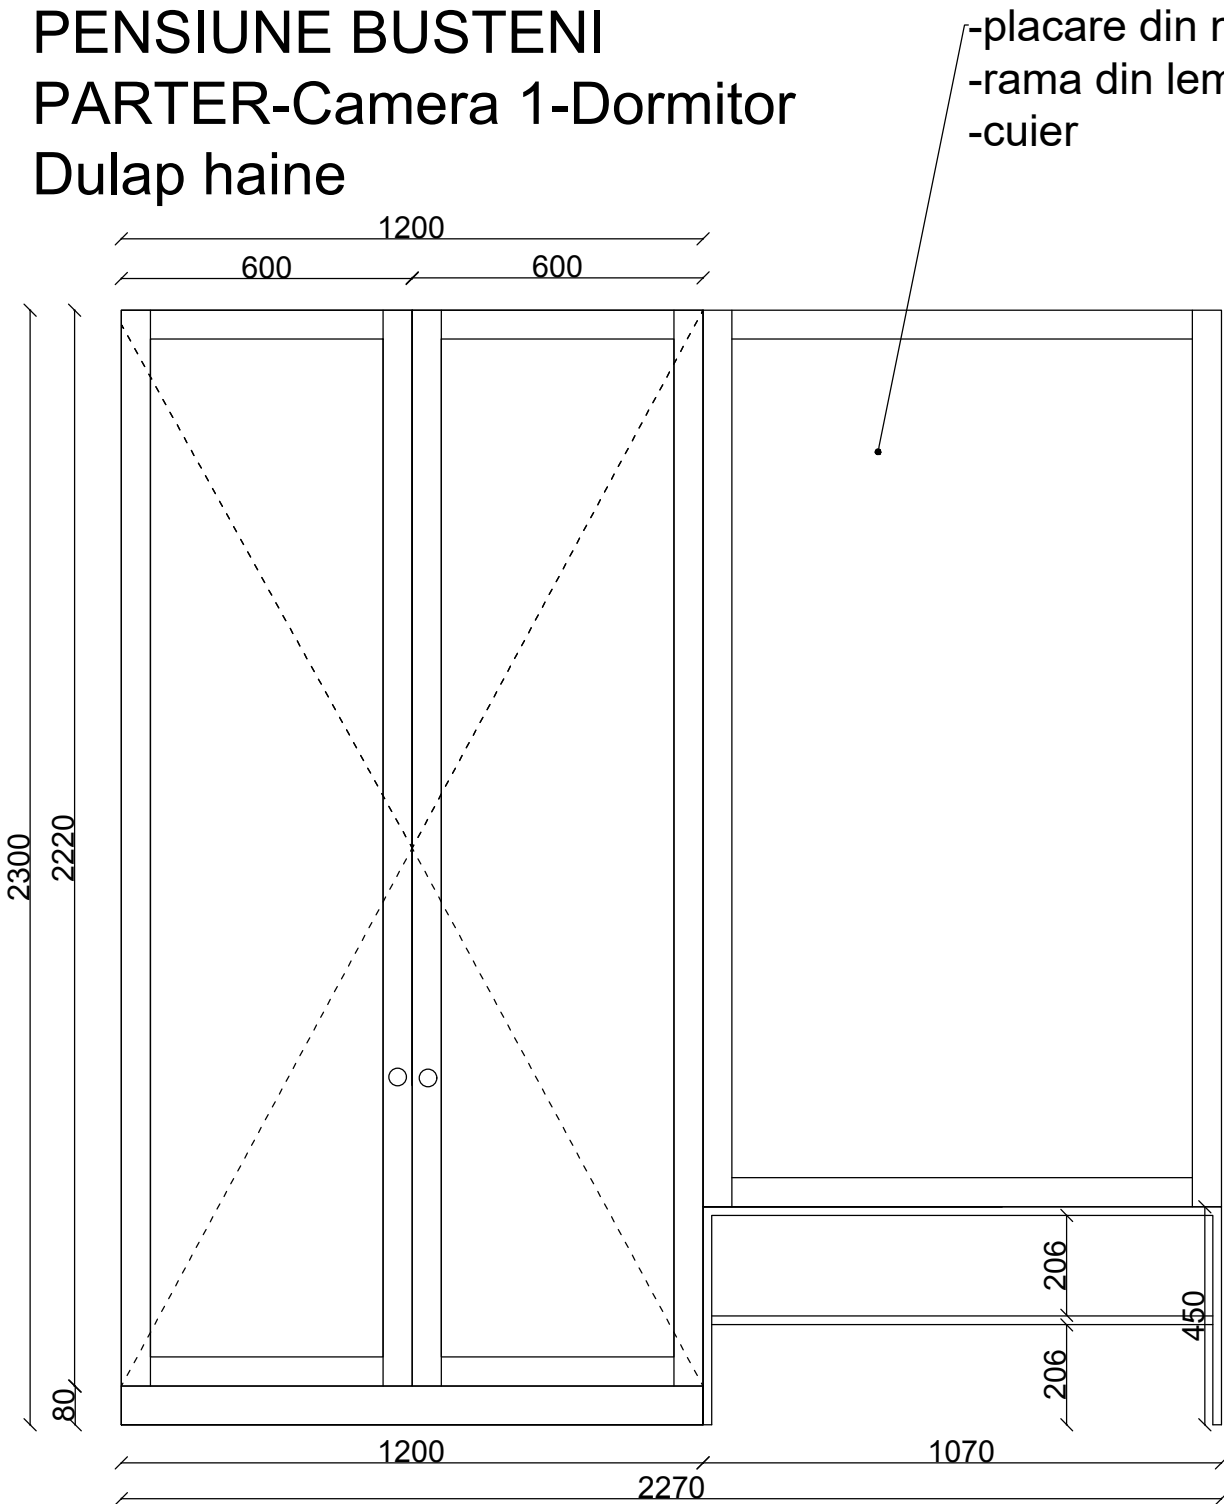



PENSIUNE BUSTENI
PARTER-Camera 1-Dormitor
Dulap haine

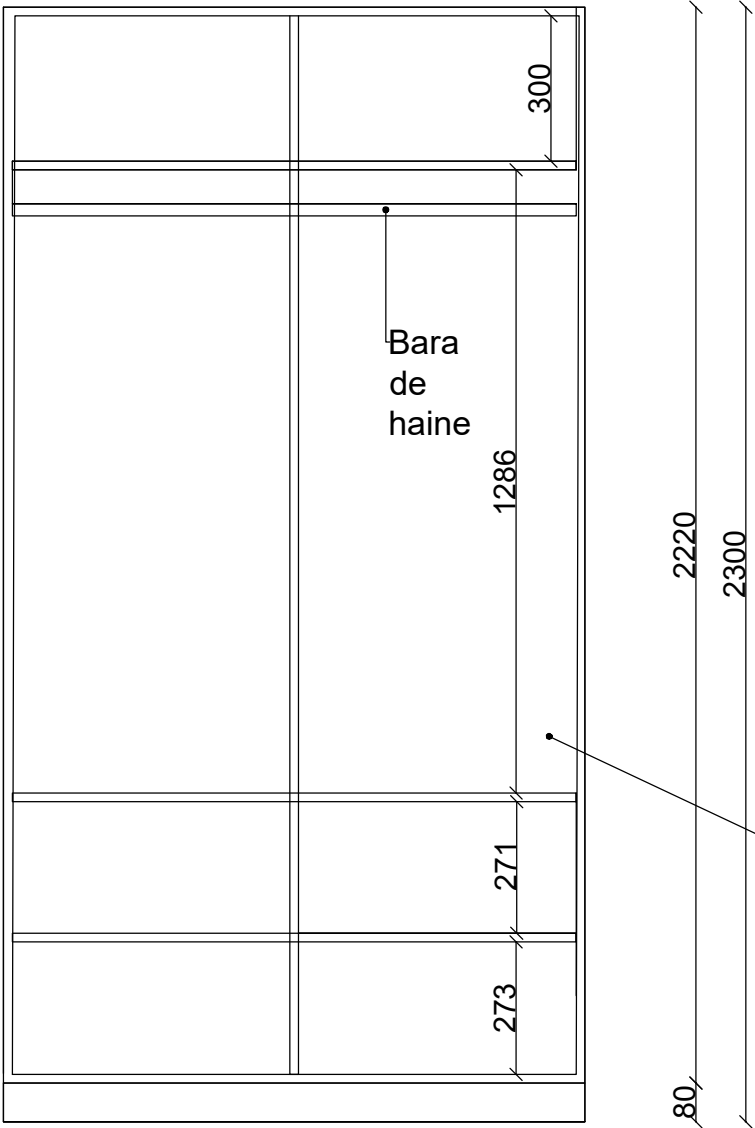

Vedere

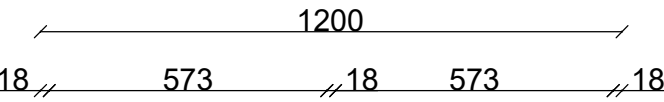

Vedere fara usi dulap

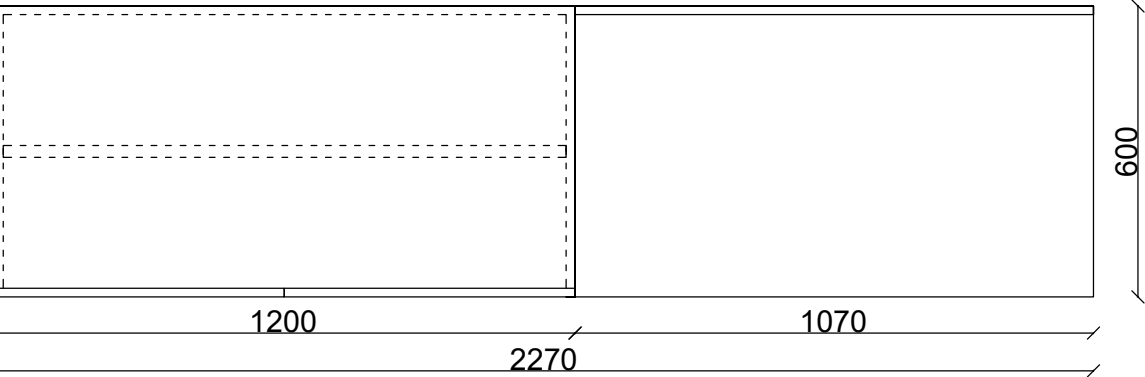

Plan