




PENSIUNE BUSTENI
Etaj 2-Camera 10-Dormitor
Noptiere

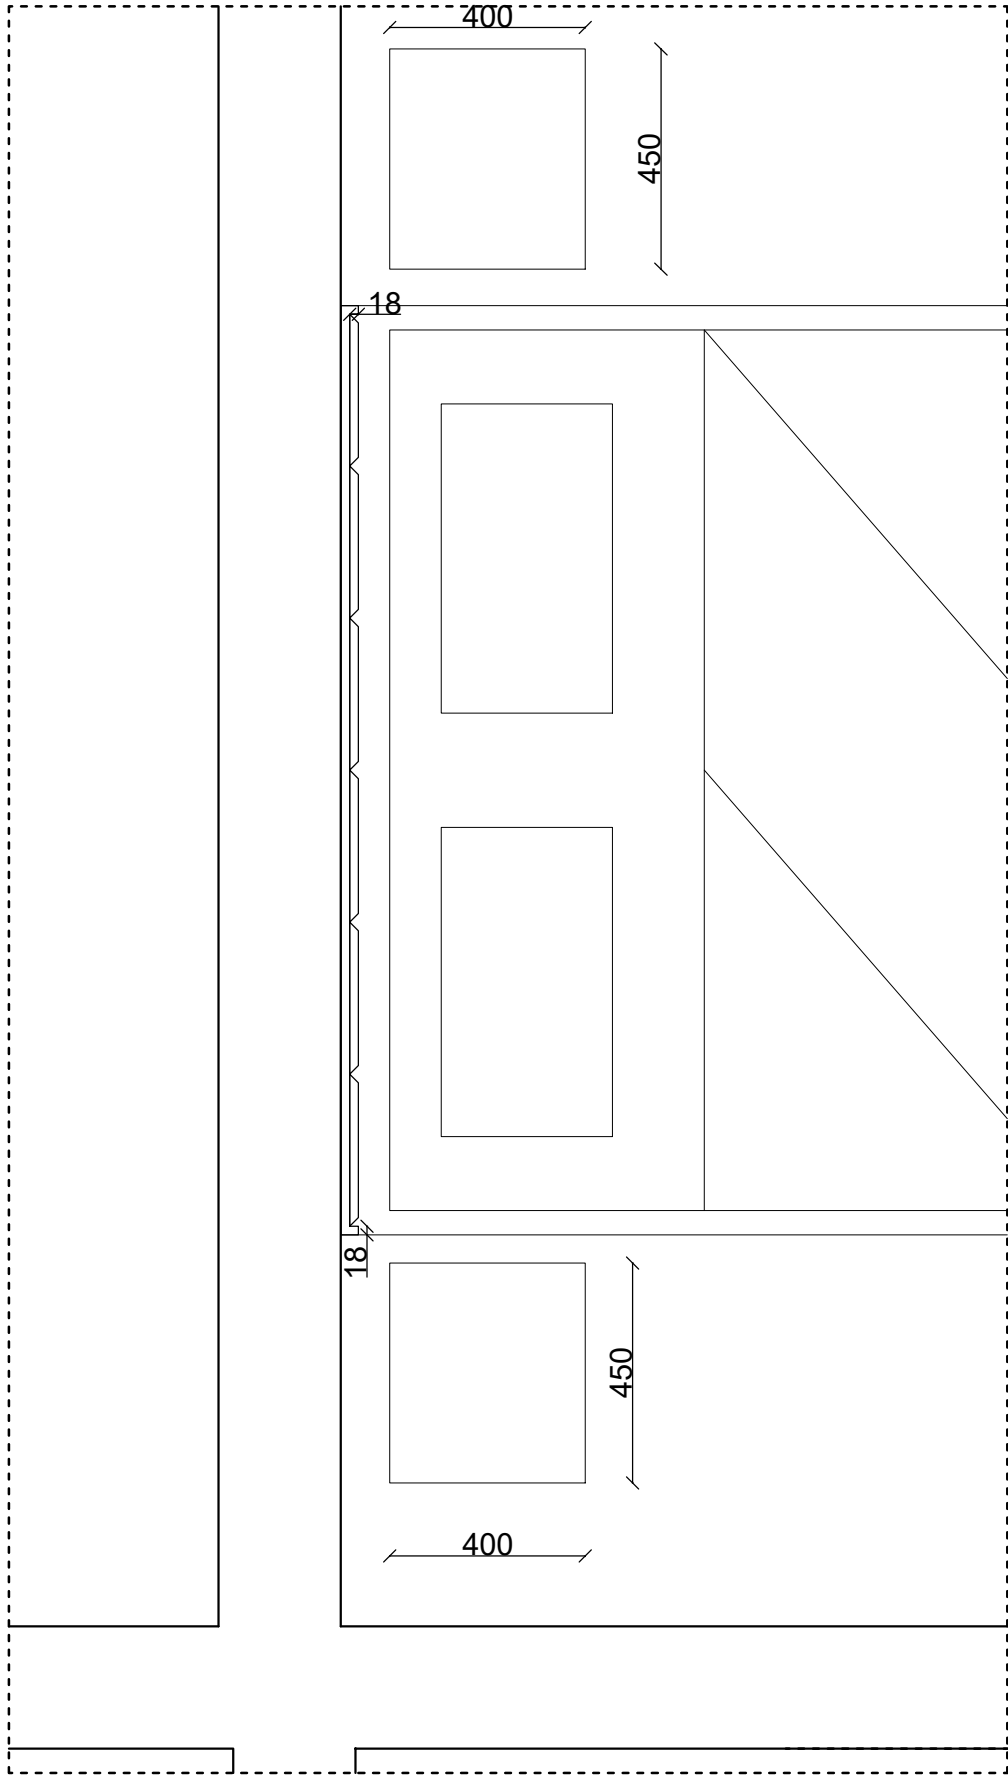

Plan amenajare

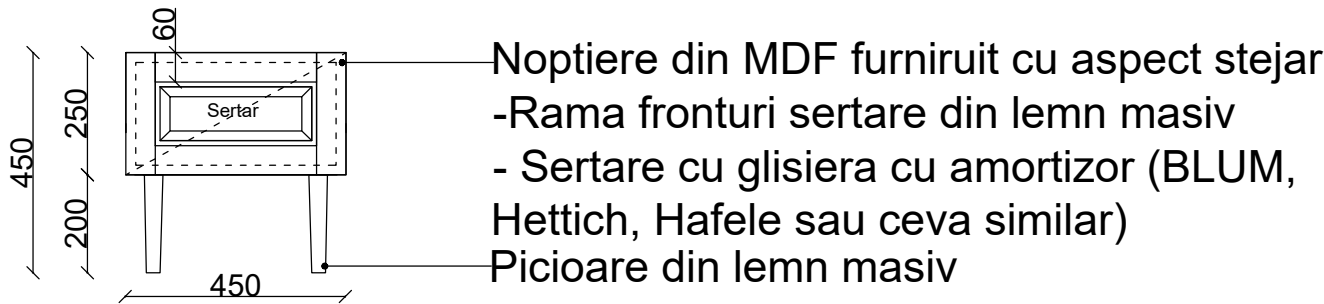

Vedere frontala

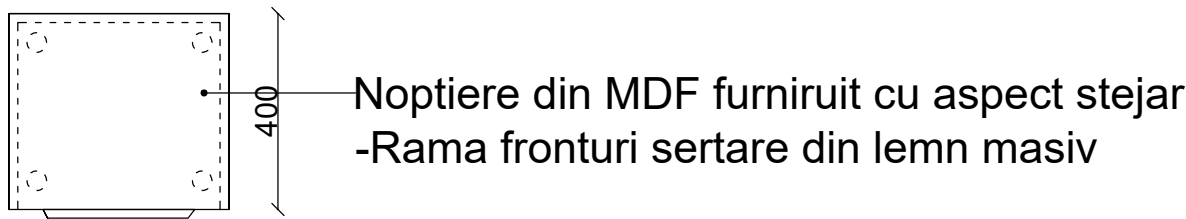

Plan