



PENSIUNE BUSTENI

ETAJ 1-Apartament 2-living

Comoda mini-bar

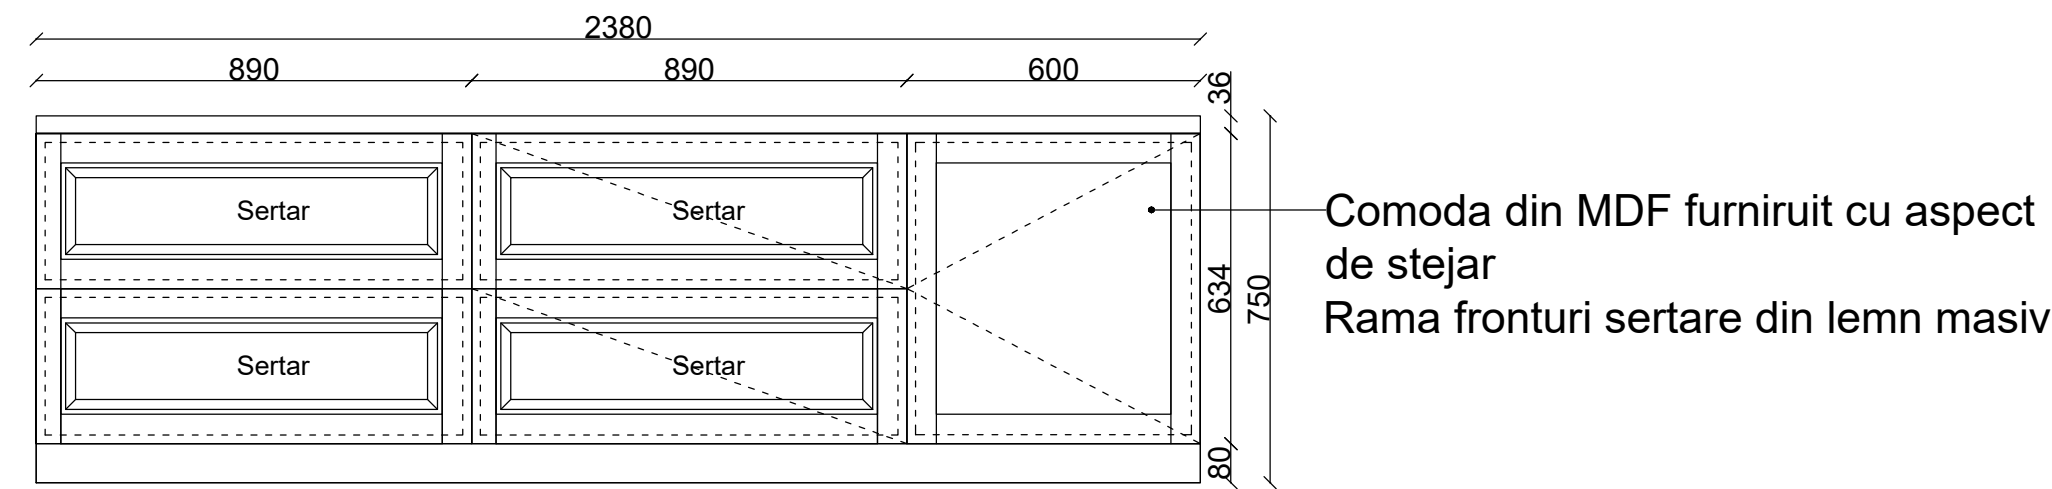

Vedere frontala

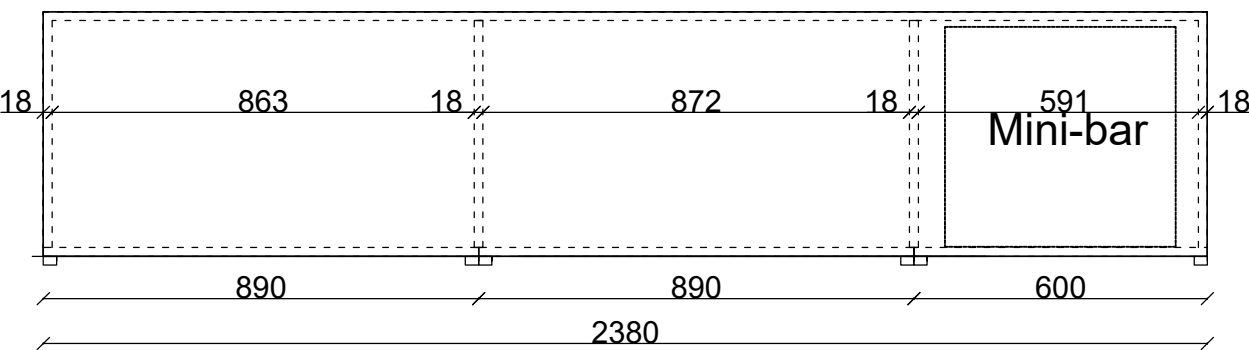

Plan