




PENSIUNE BUSTENI  
ETAJ 1-Apartament 3-Dormitor  
Noptiere

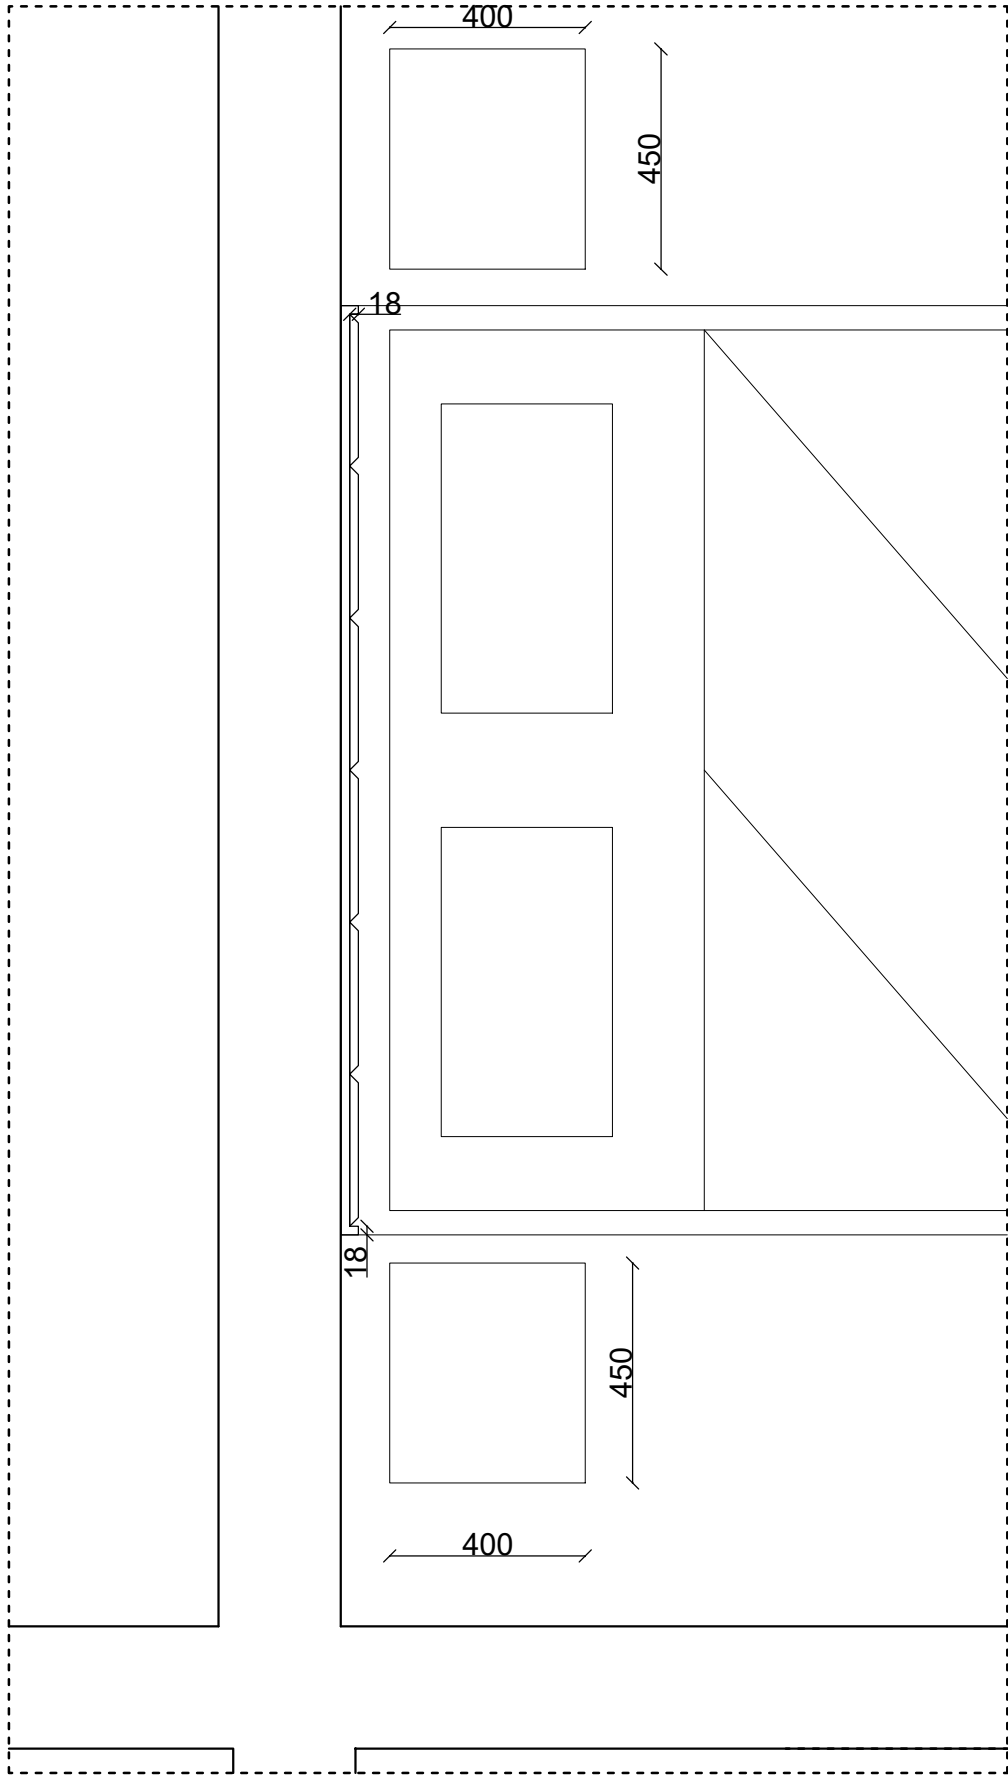

Plan amenajare

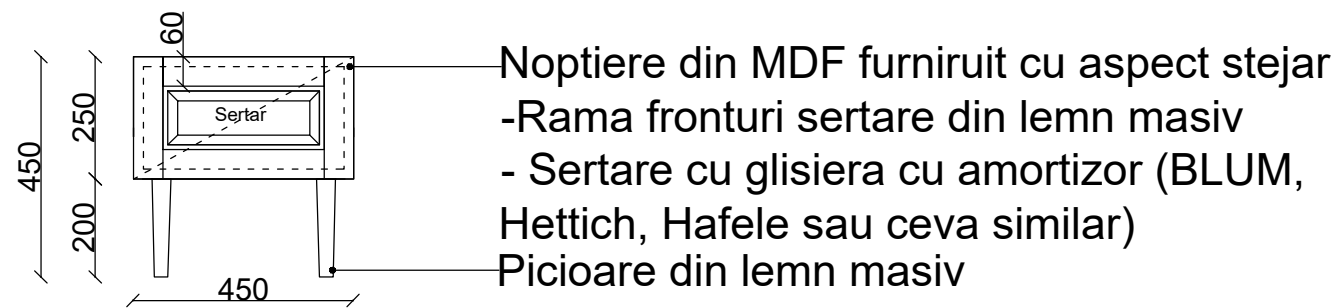

Vedere frontala

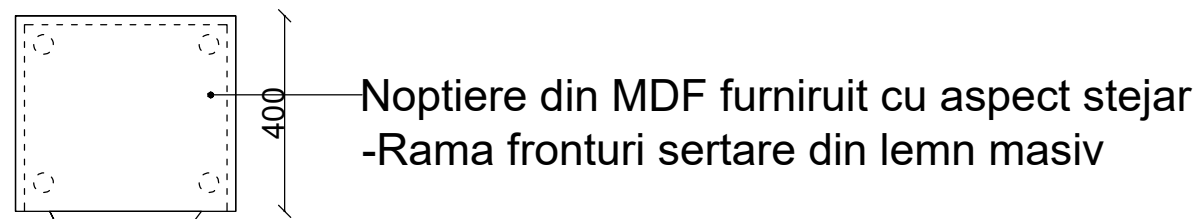

Plan