




PENSIUNE BUSTENI  
ETAJ 1-Camera 7-Dormitor  
Noptiere

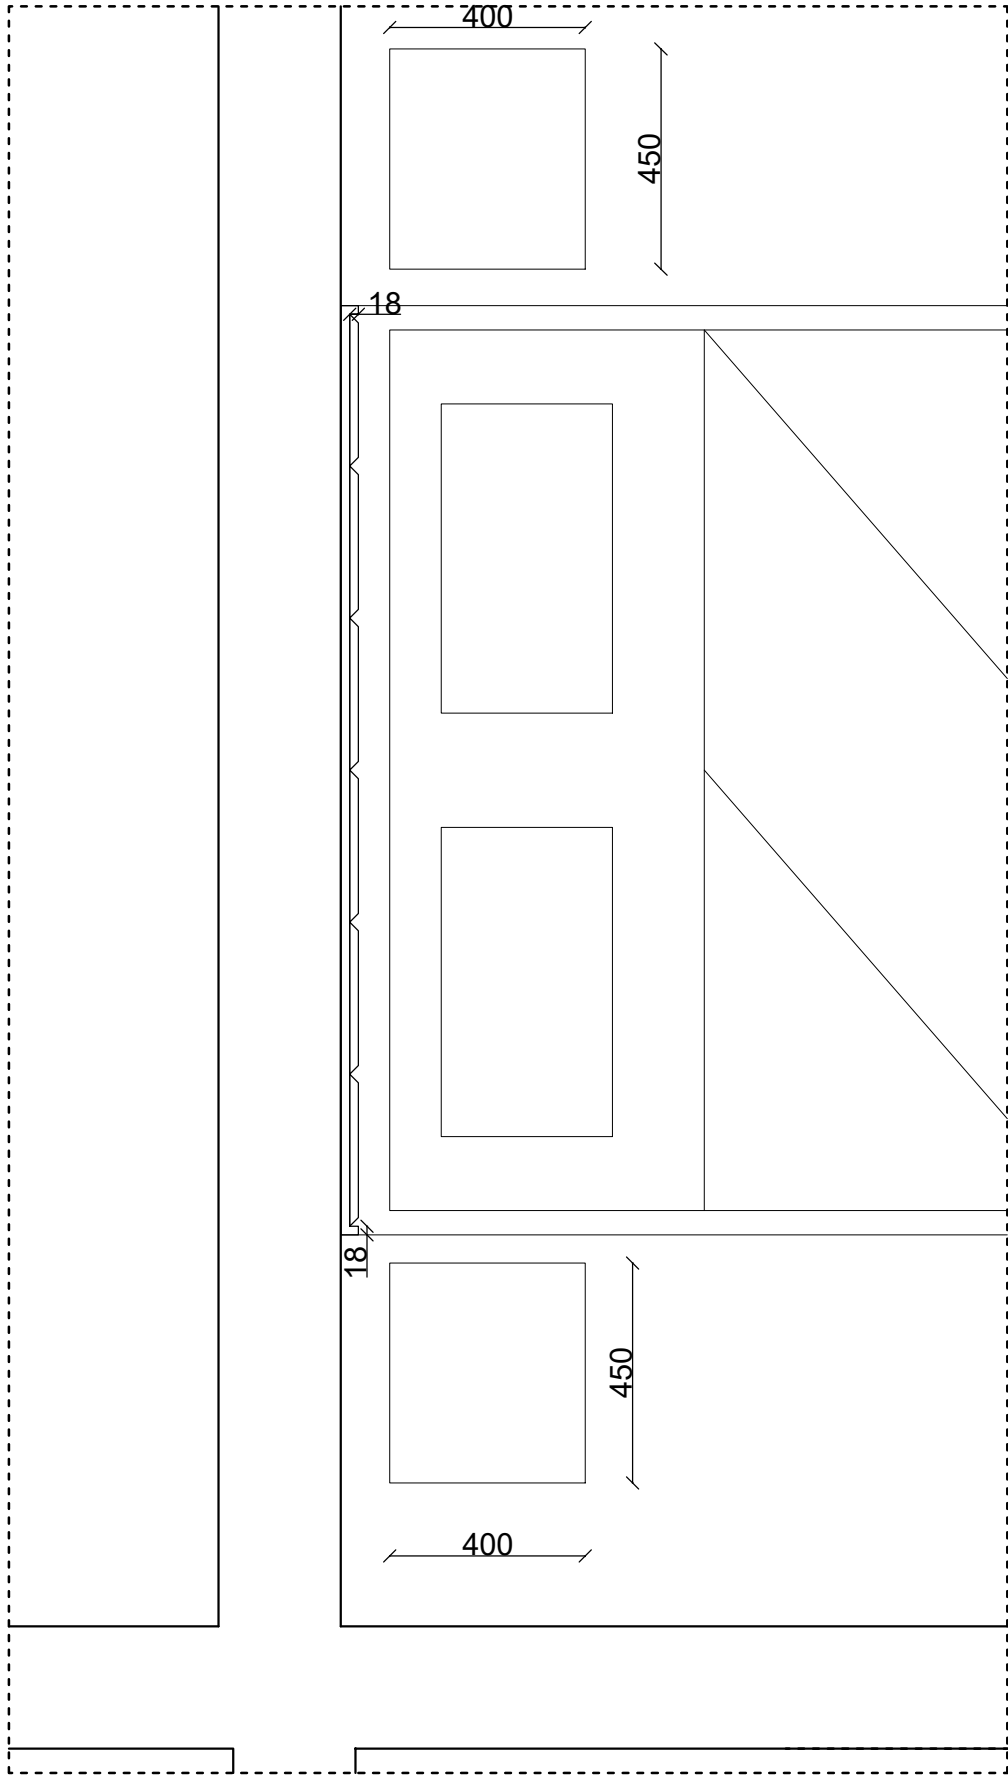

Plan amenajare

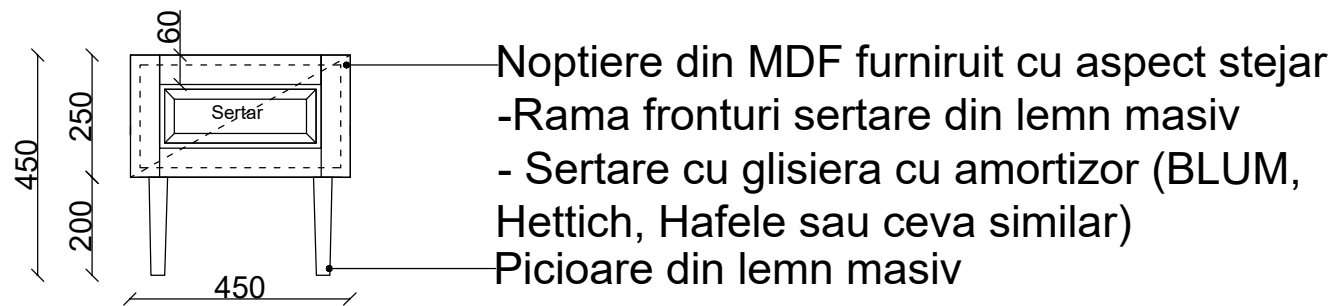

Vedere frontala

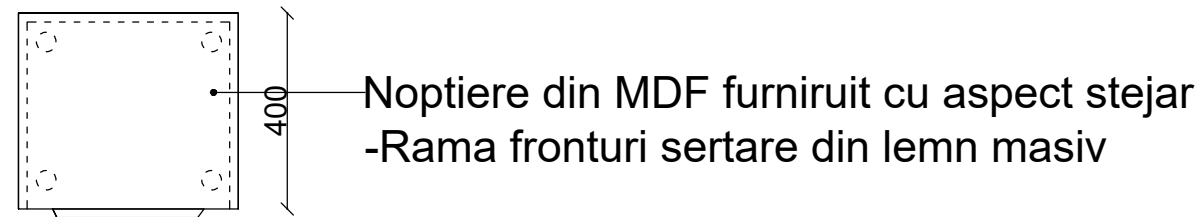

Plan