




PENSIUNE BUSTENI
Etaj 1-Camera 5-Dormitor
Noptiere

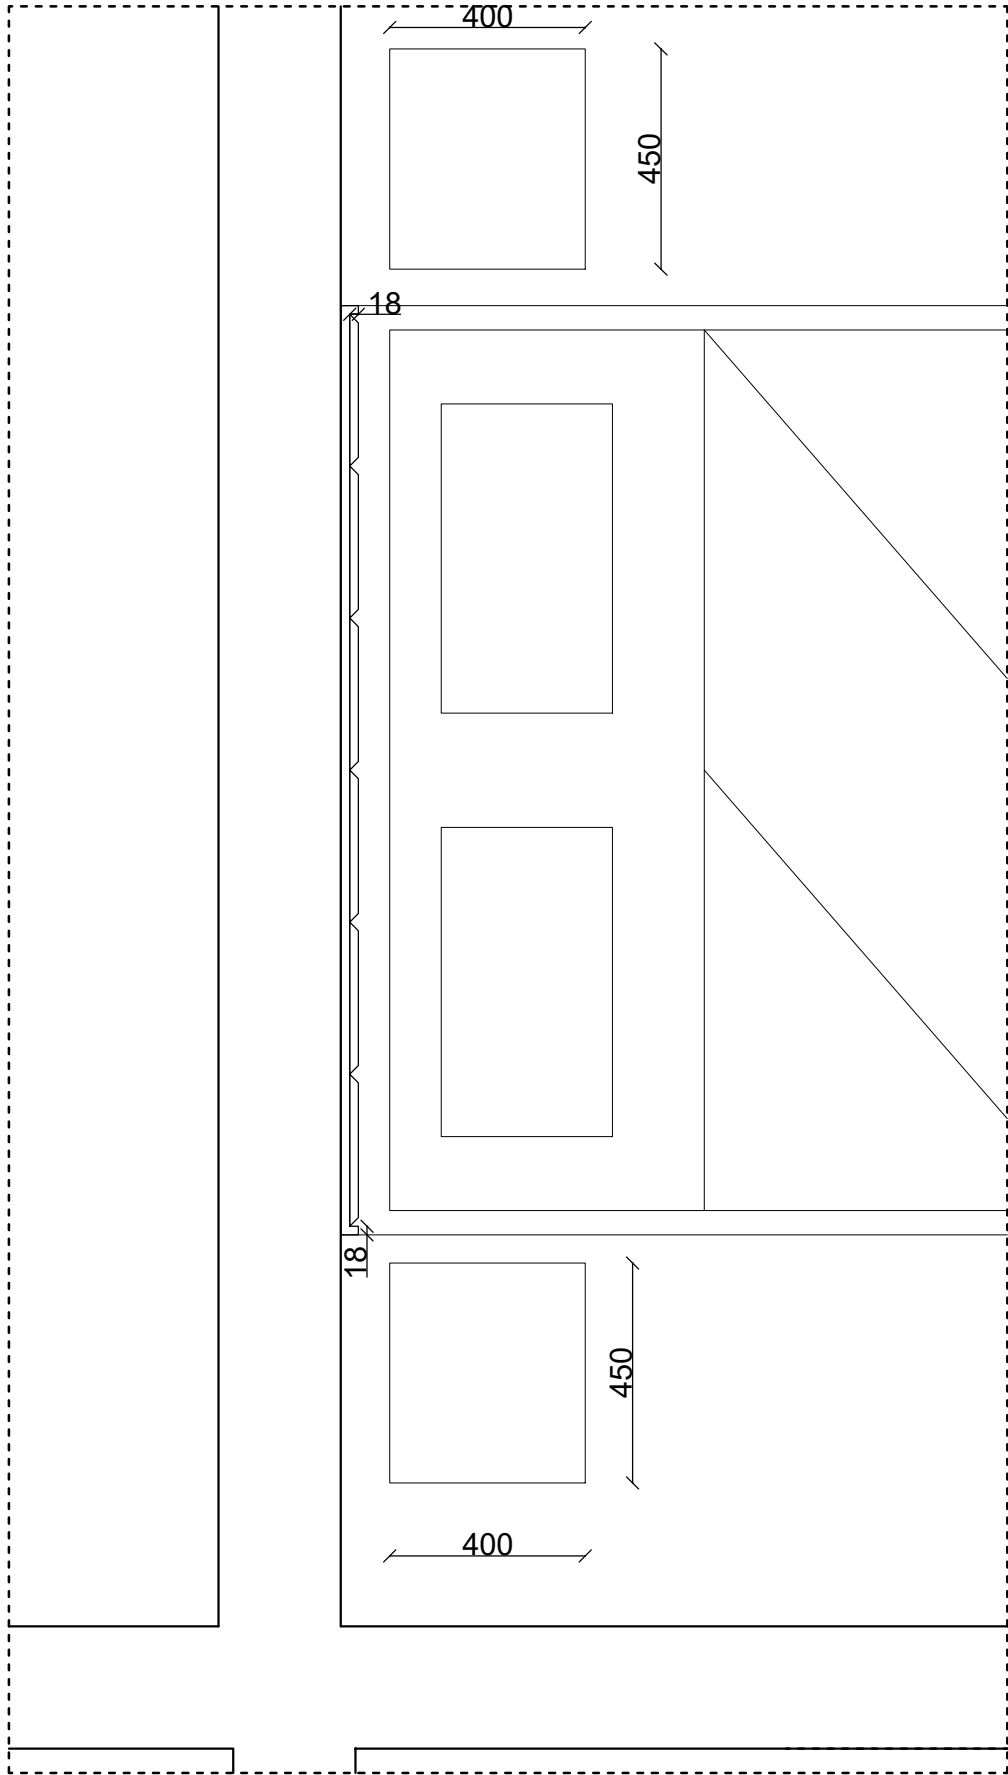

Plan amenajare

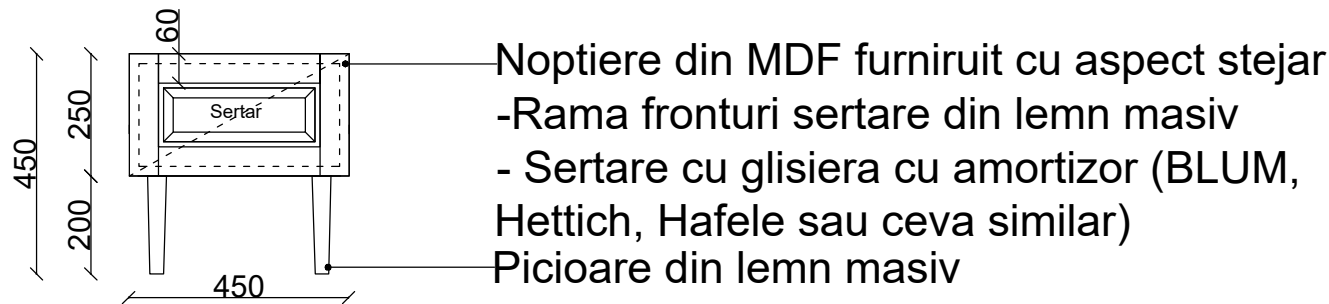

Vedere frontala

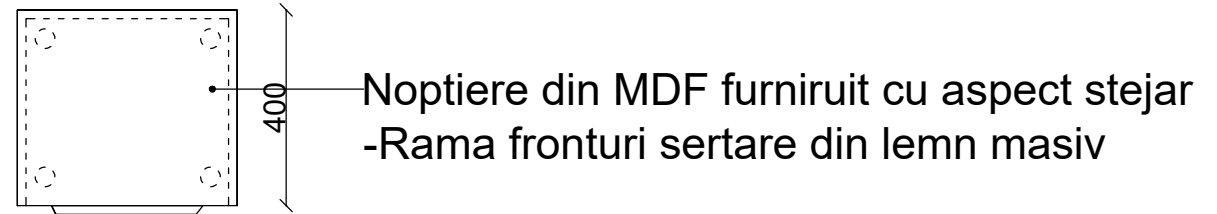

Plan