



PENSIUNE BUSTENI

PARTER-Camera 2-Dormitor


Noptiere

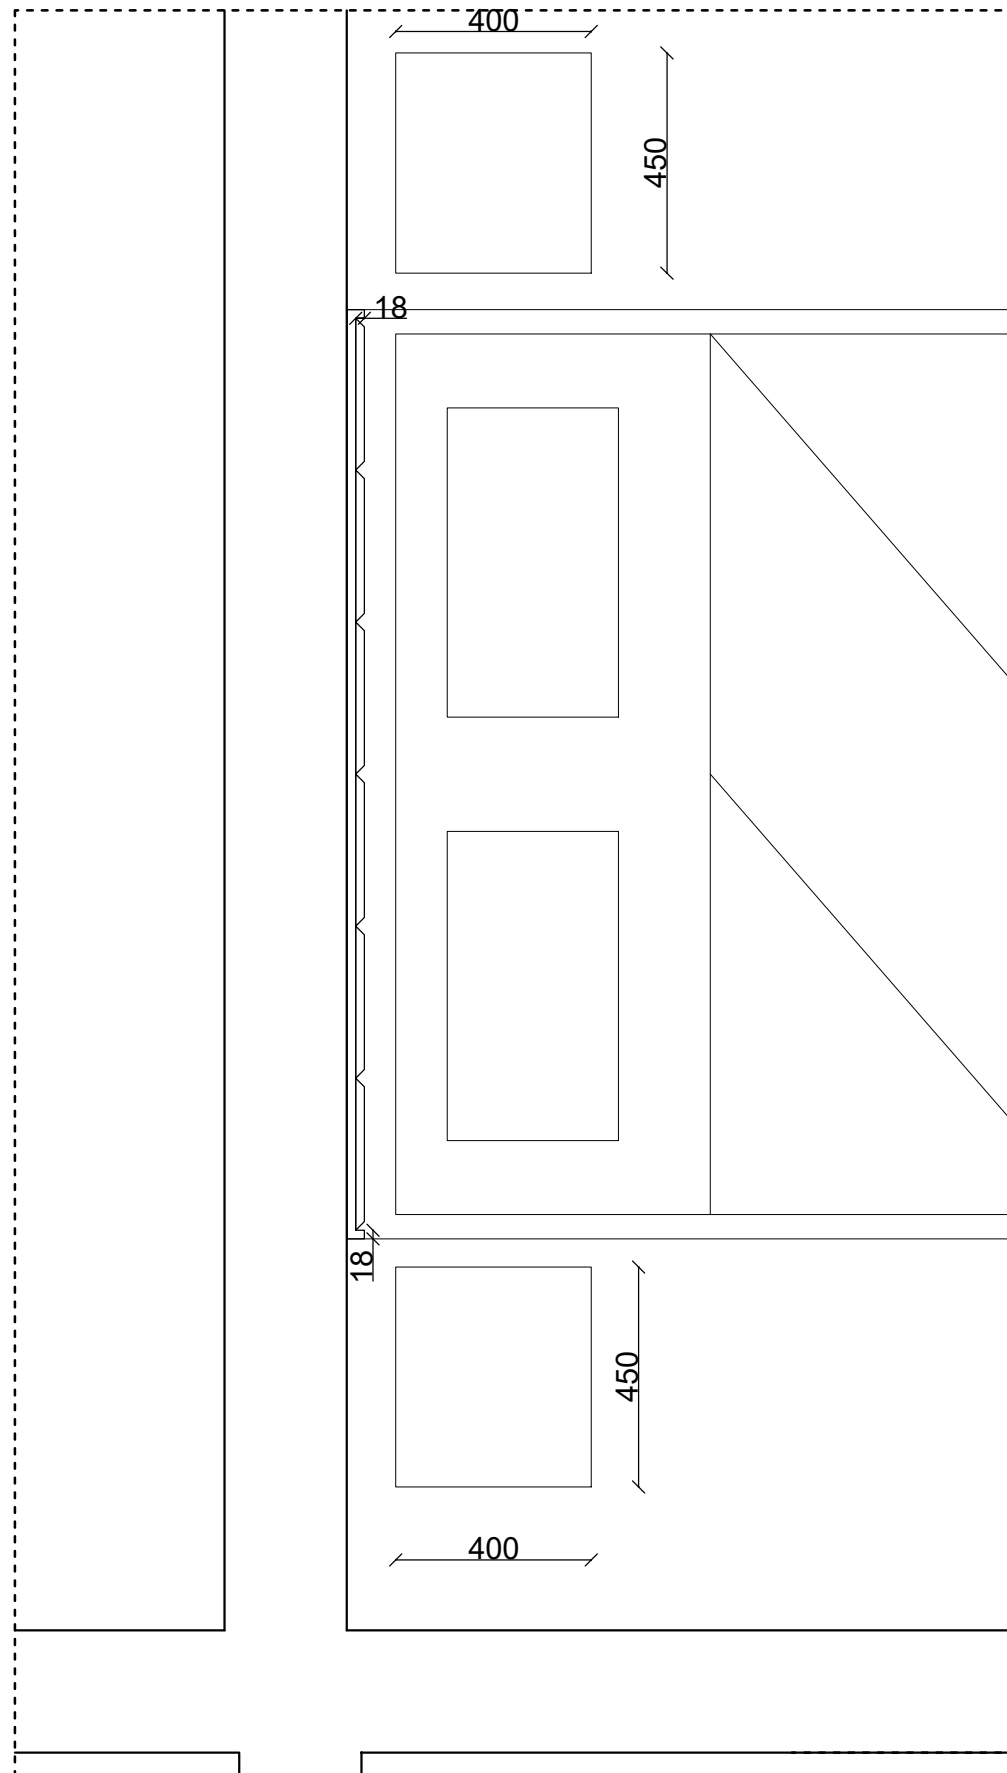

Plan amenajare

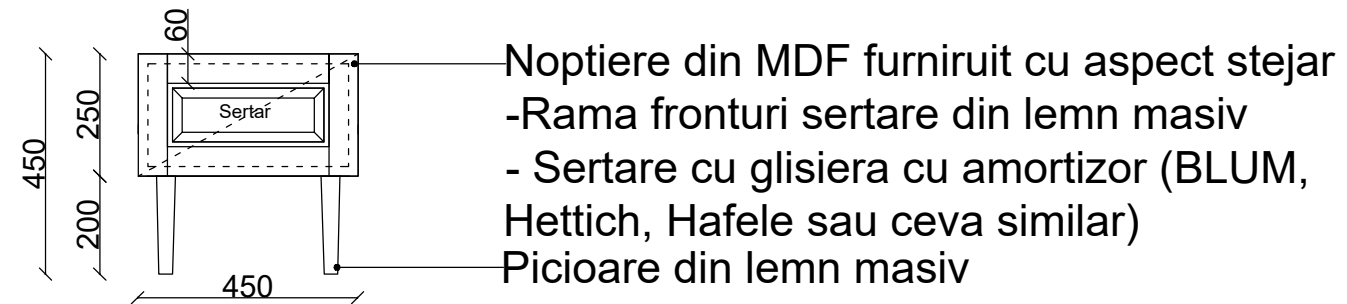

Vedere frontala

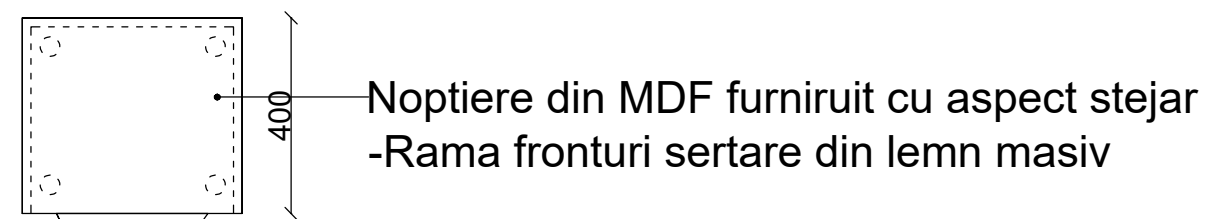

Plan