




PENSIUNE BUSTENI  
PARTER-Camera 1-Dormitor  
Noptiere

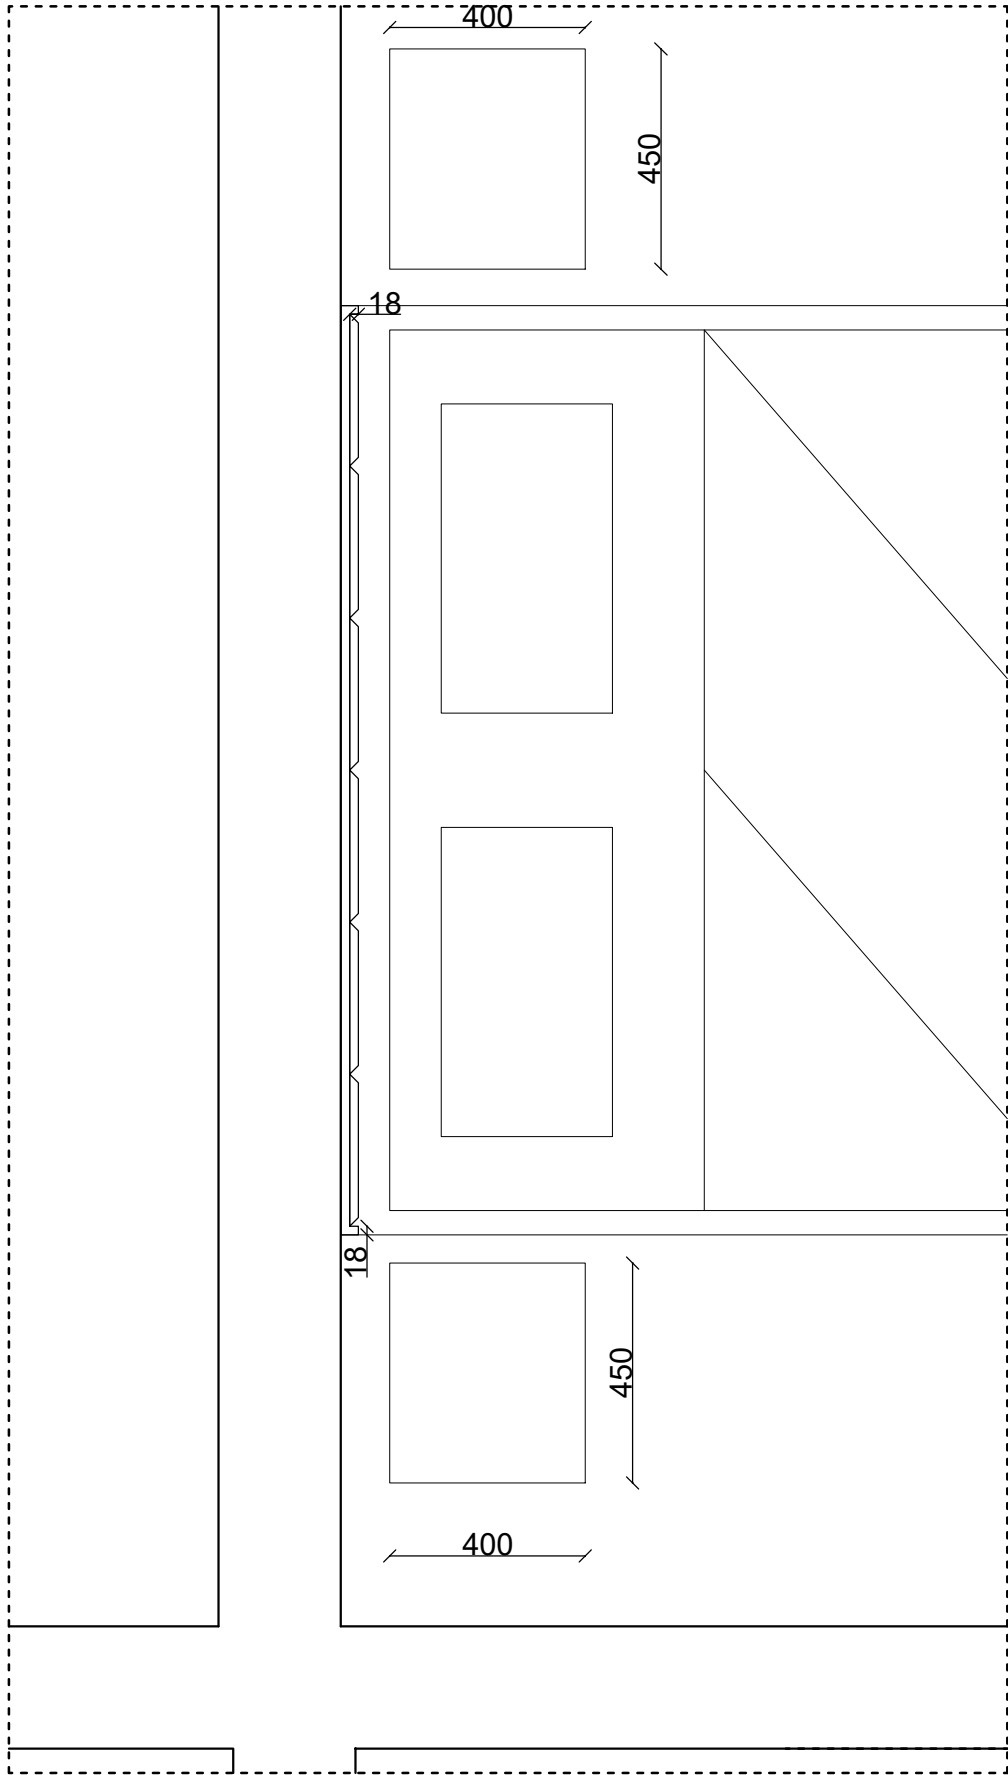

Plan amenajare

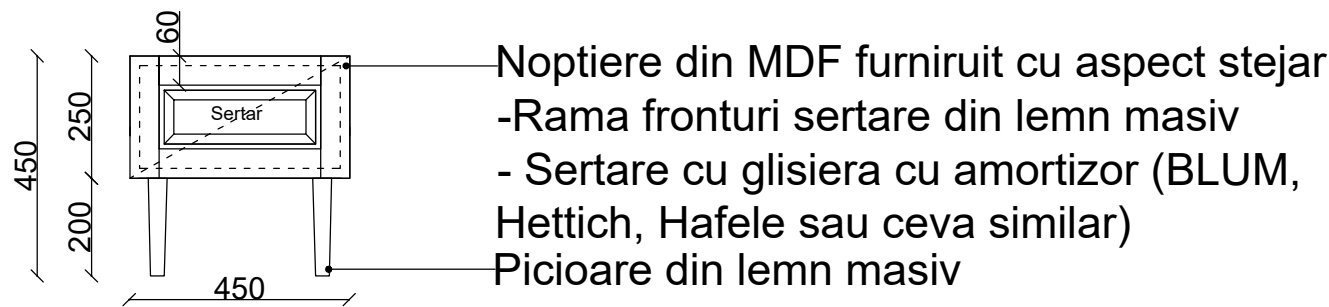

Vedere frontala

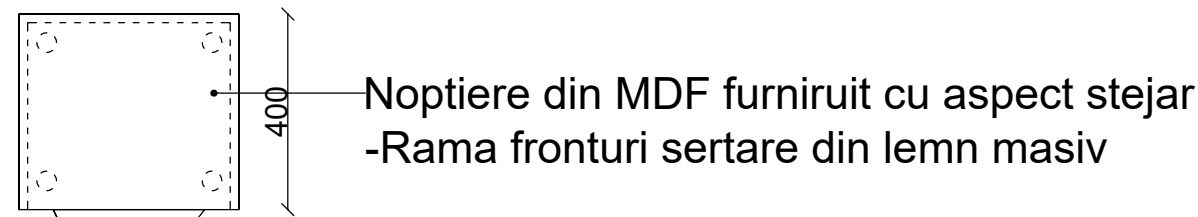

Plan